


1
A2.3

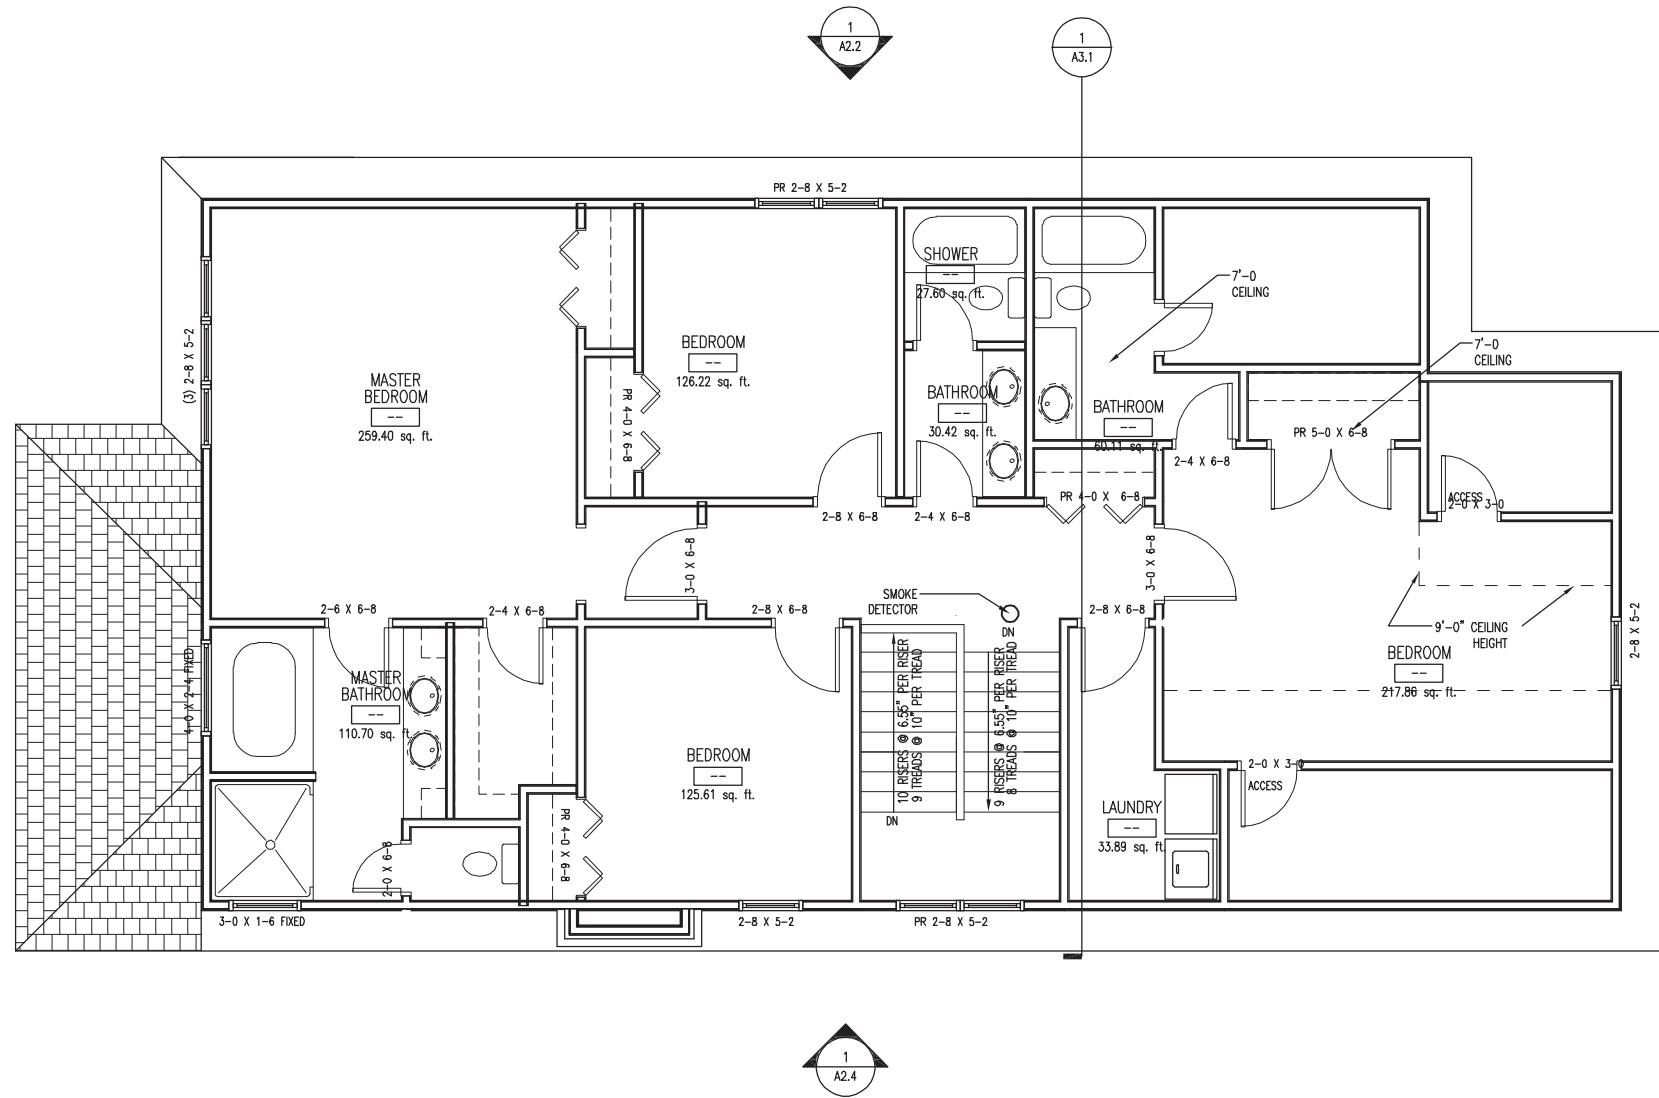

1
A2.4

1
A2.1

Title
SECOND
FLOOR PLAN
Sheet

A1-2