



1170 Peachtree St. N.E.
 Suite 1700
 Atlanta, Georgia 30309
 404.881.1811
 www.vc.com
 Interior Design • Space Planning

Date	Remark
03.03.05	Issued for tenant Review

RUBICON
 At Lanier Point
 A BUCKHART, L.C. AFFILIATE
 ONE BUCKHART PLAZA
 3800 WOODBRIDGE ROAD
 SUITE 210
 ATLANTA, GEORGIA 30305
 404.816.6400 P
 404.816.3921 F



DST Transportation
 2565 Thompson Bridge Road
 Suite 204
 Gainesville, GA 30501

2,995 RSF
 2,506 vs LF
 Schematic Plan #1

Drawn By: E. Dink
 Checked By: J. Bergus
 Project No.: 27700.0505
 File ID: 277000505_SCI
 Date: 03.03.05

Not Released for Construction
 Sheet Number

SCI

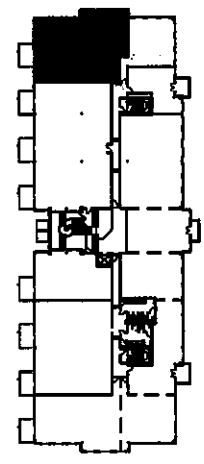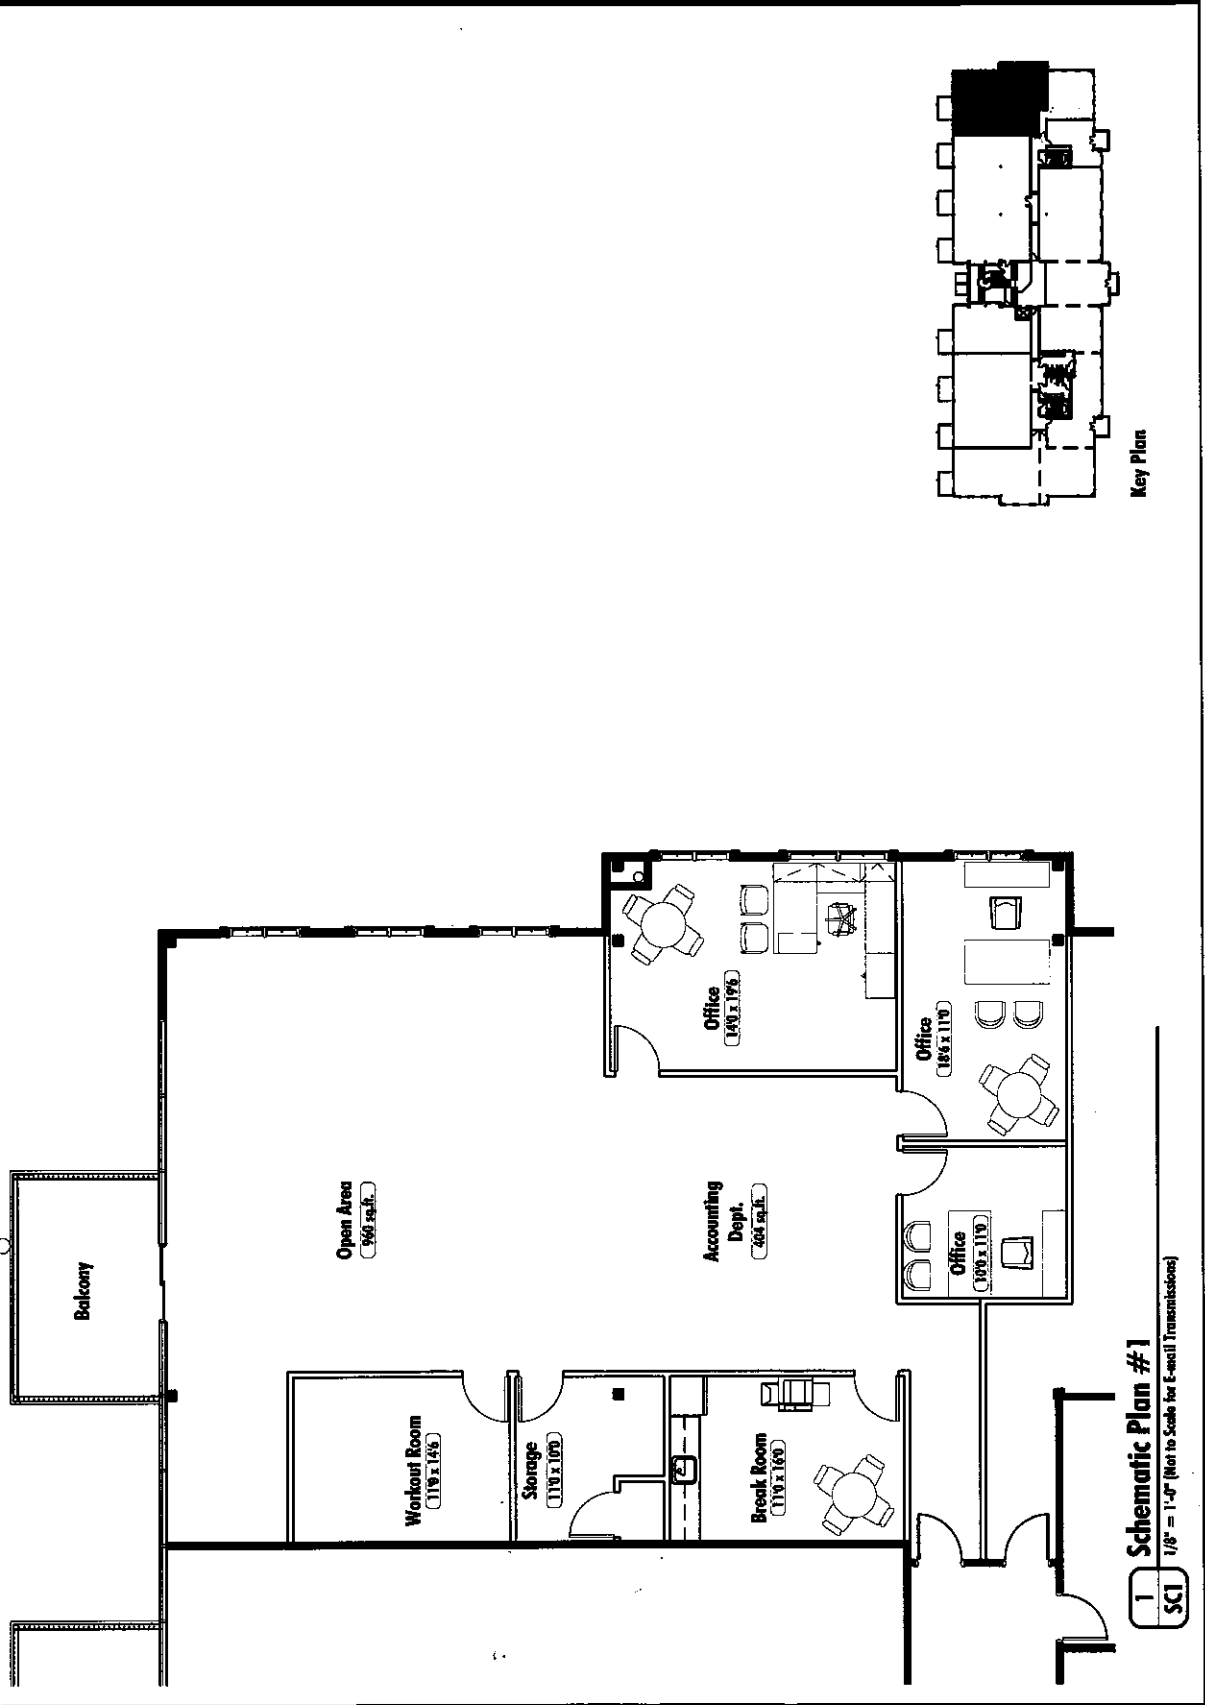

Key Plan

1
SCI
Schematic Plan #1
 1/8" = 1'-0" (Not to Scale for E-wall Transmissions)