


1
SC1
 1/8" = 1'-0"
Schematic #1, Revision #1

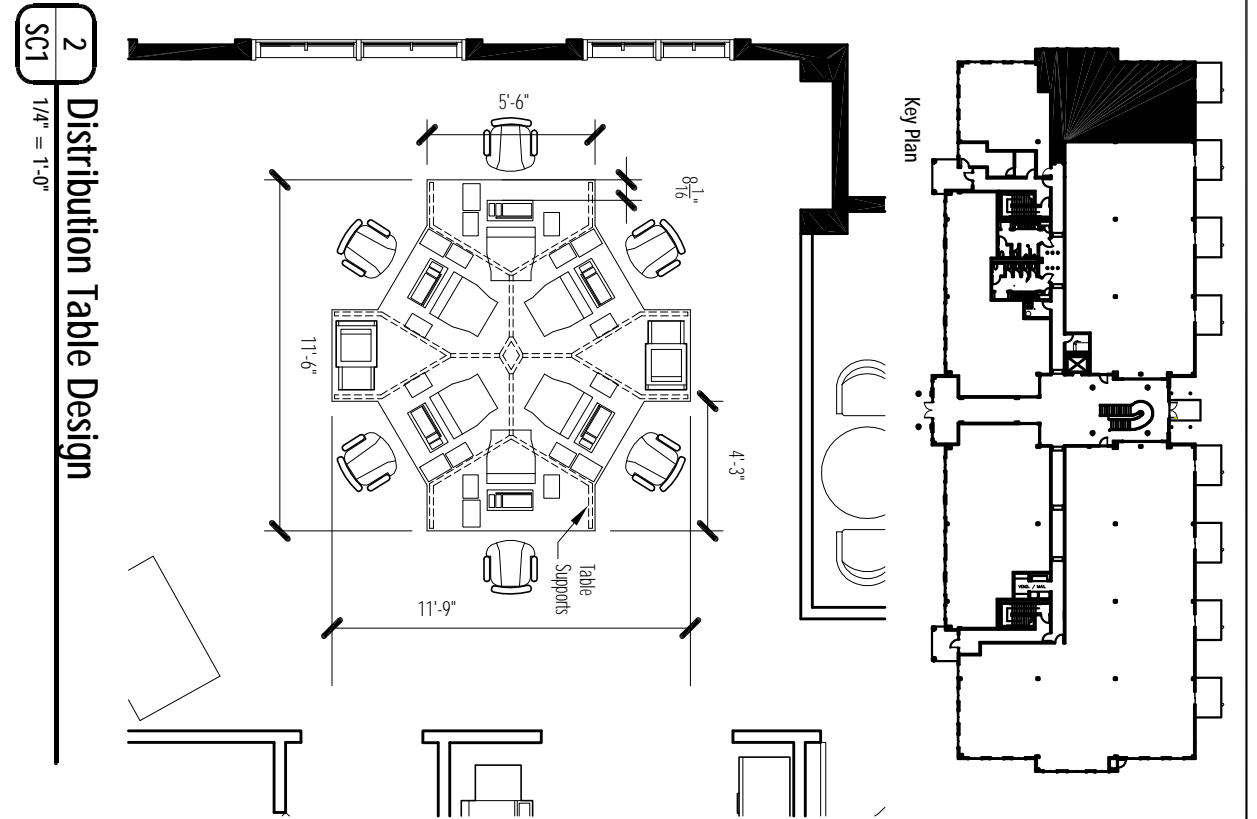

2
SC1
 1/4" = 1'-0"
Distribution Table Design

vehendaa cave

1275 Peachtree St. N.E.
 Suite 400
 Atlanta, Georgia 30309
 404.881.1811
 vca.com

Interior Design • Space Planning

RUBICON
 At Lanier Point

A BORGESON CO. AFFILIATE
 ONE BORGESON CENTER PLAZA
 3500 PEACHTREE ROAD
 ATLANTA, GEORGIA 30305
 SUITE 210 30305
 404.816.8000 P
 404.816.8001 F

Miller Logistics, Inc.

Rubicon at Lanier Point
 2565 Thompson Bridge Road
 Suite 111
 Gainesville, GA 30501

2.256.RSF
 Schematic #1
 Revision #1 and
 Dist. Table Design

Drawn By: Jborges
 Checked By: 227020201
 Project No: 227020201_SC1
 File ID: 02.01.02
 Date:

Not Released for Construction

Sheet Number

Release History

Date	Remark
02.01.02	Issued for Terrain Review and Comment

of 1

SC1R
 Revision #1